



Proposed Loft Floor Plan

 

CLIENT	Mr W. Liu								
PROJECT	Churchfield Avenue								
DRWG NAME	Proposed Loft Floor Plan	SCALE	DATE						
DRWG No	512-12	1:50@A3	Feb 2016						
	REVISION No	DRAWN	CHECKED BY						
	<table border="1"><tr><td> </td><td> </td><td> </td><td> </td><td> </td><td> </td></tr></table>							E.T	T.O

TERI OKORO CHARTERED ARCHITECTS
 ARCHITECTURE * PROJECT MANAGEMENT
 1A GATWARD CLOSE, LONDON N21 1AS
 TEL 0208 360 8457 FAX 0208 360 7462
 © 2016 email: teri@toca-uk.com

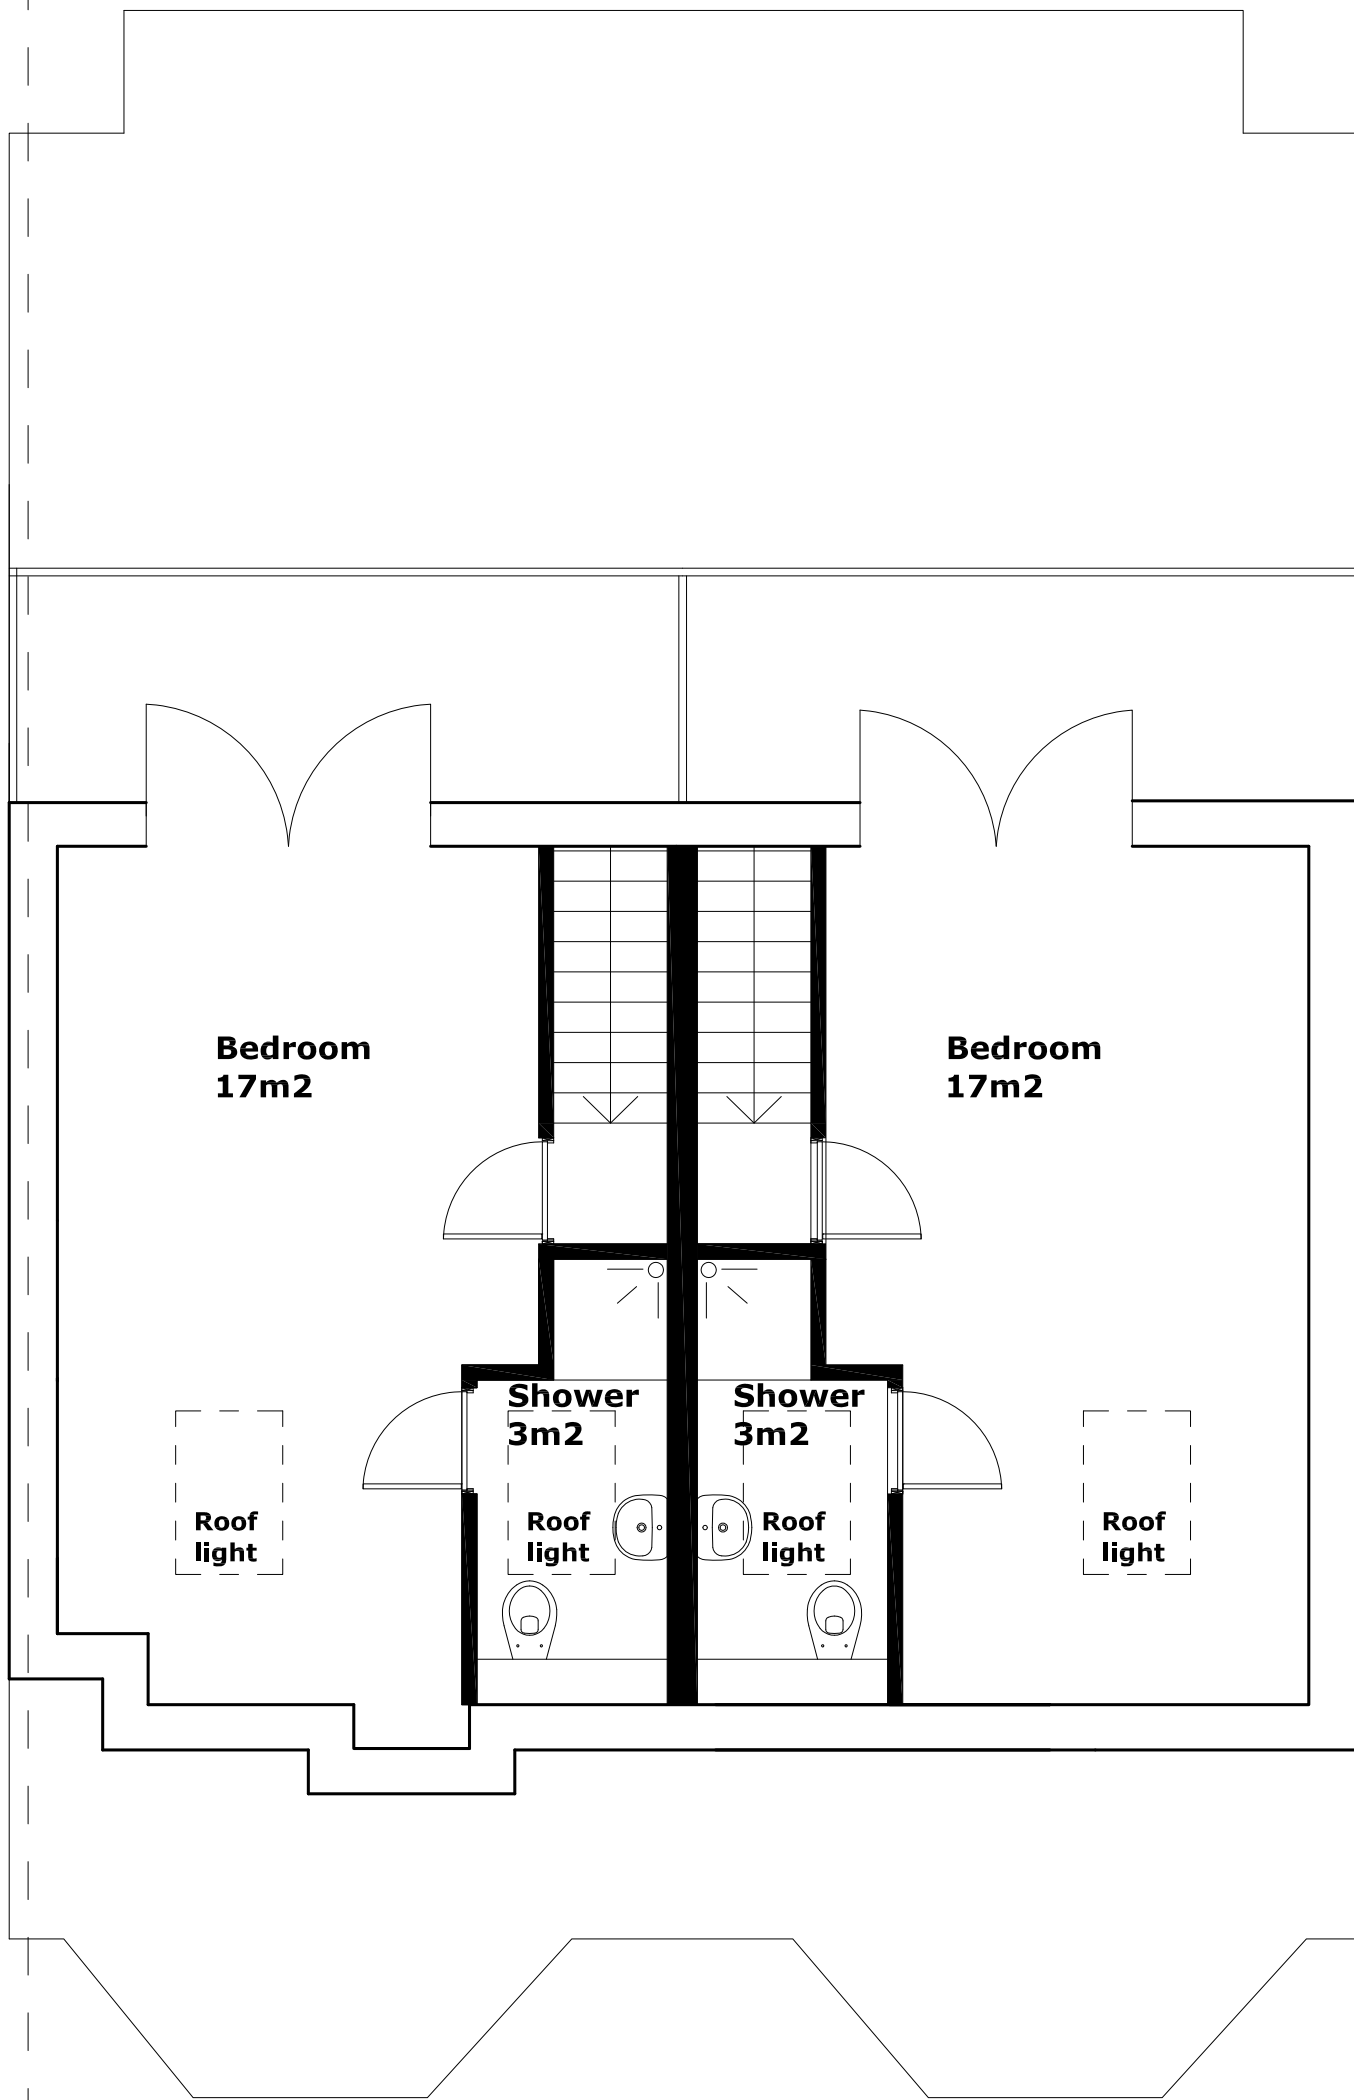